


# RUBY

GROUND

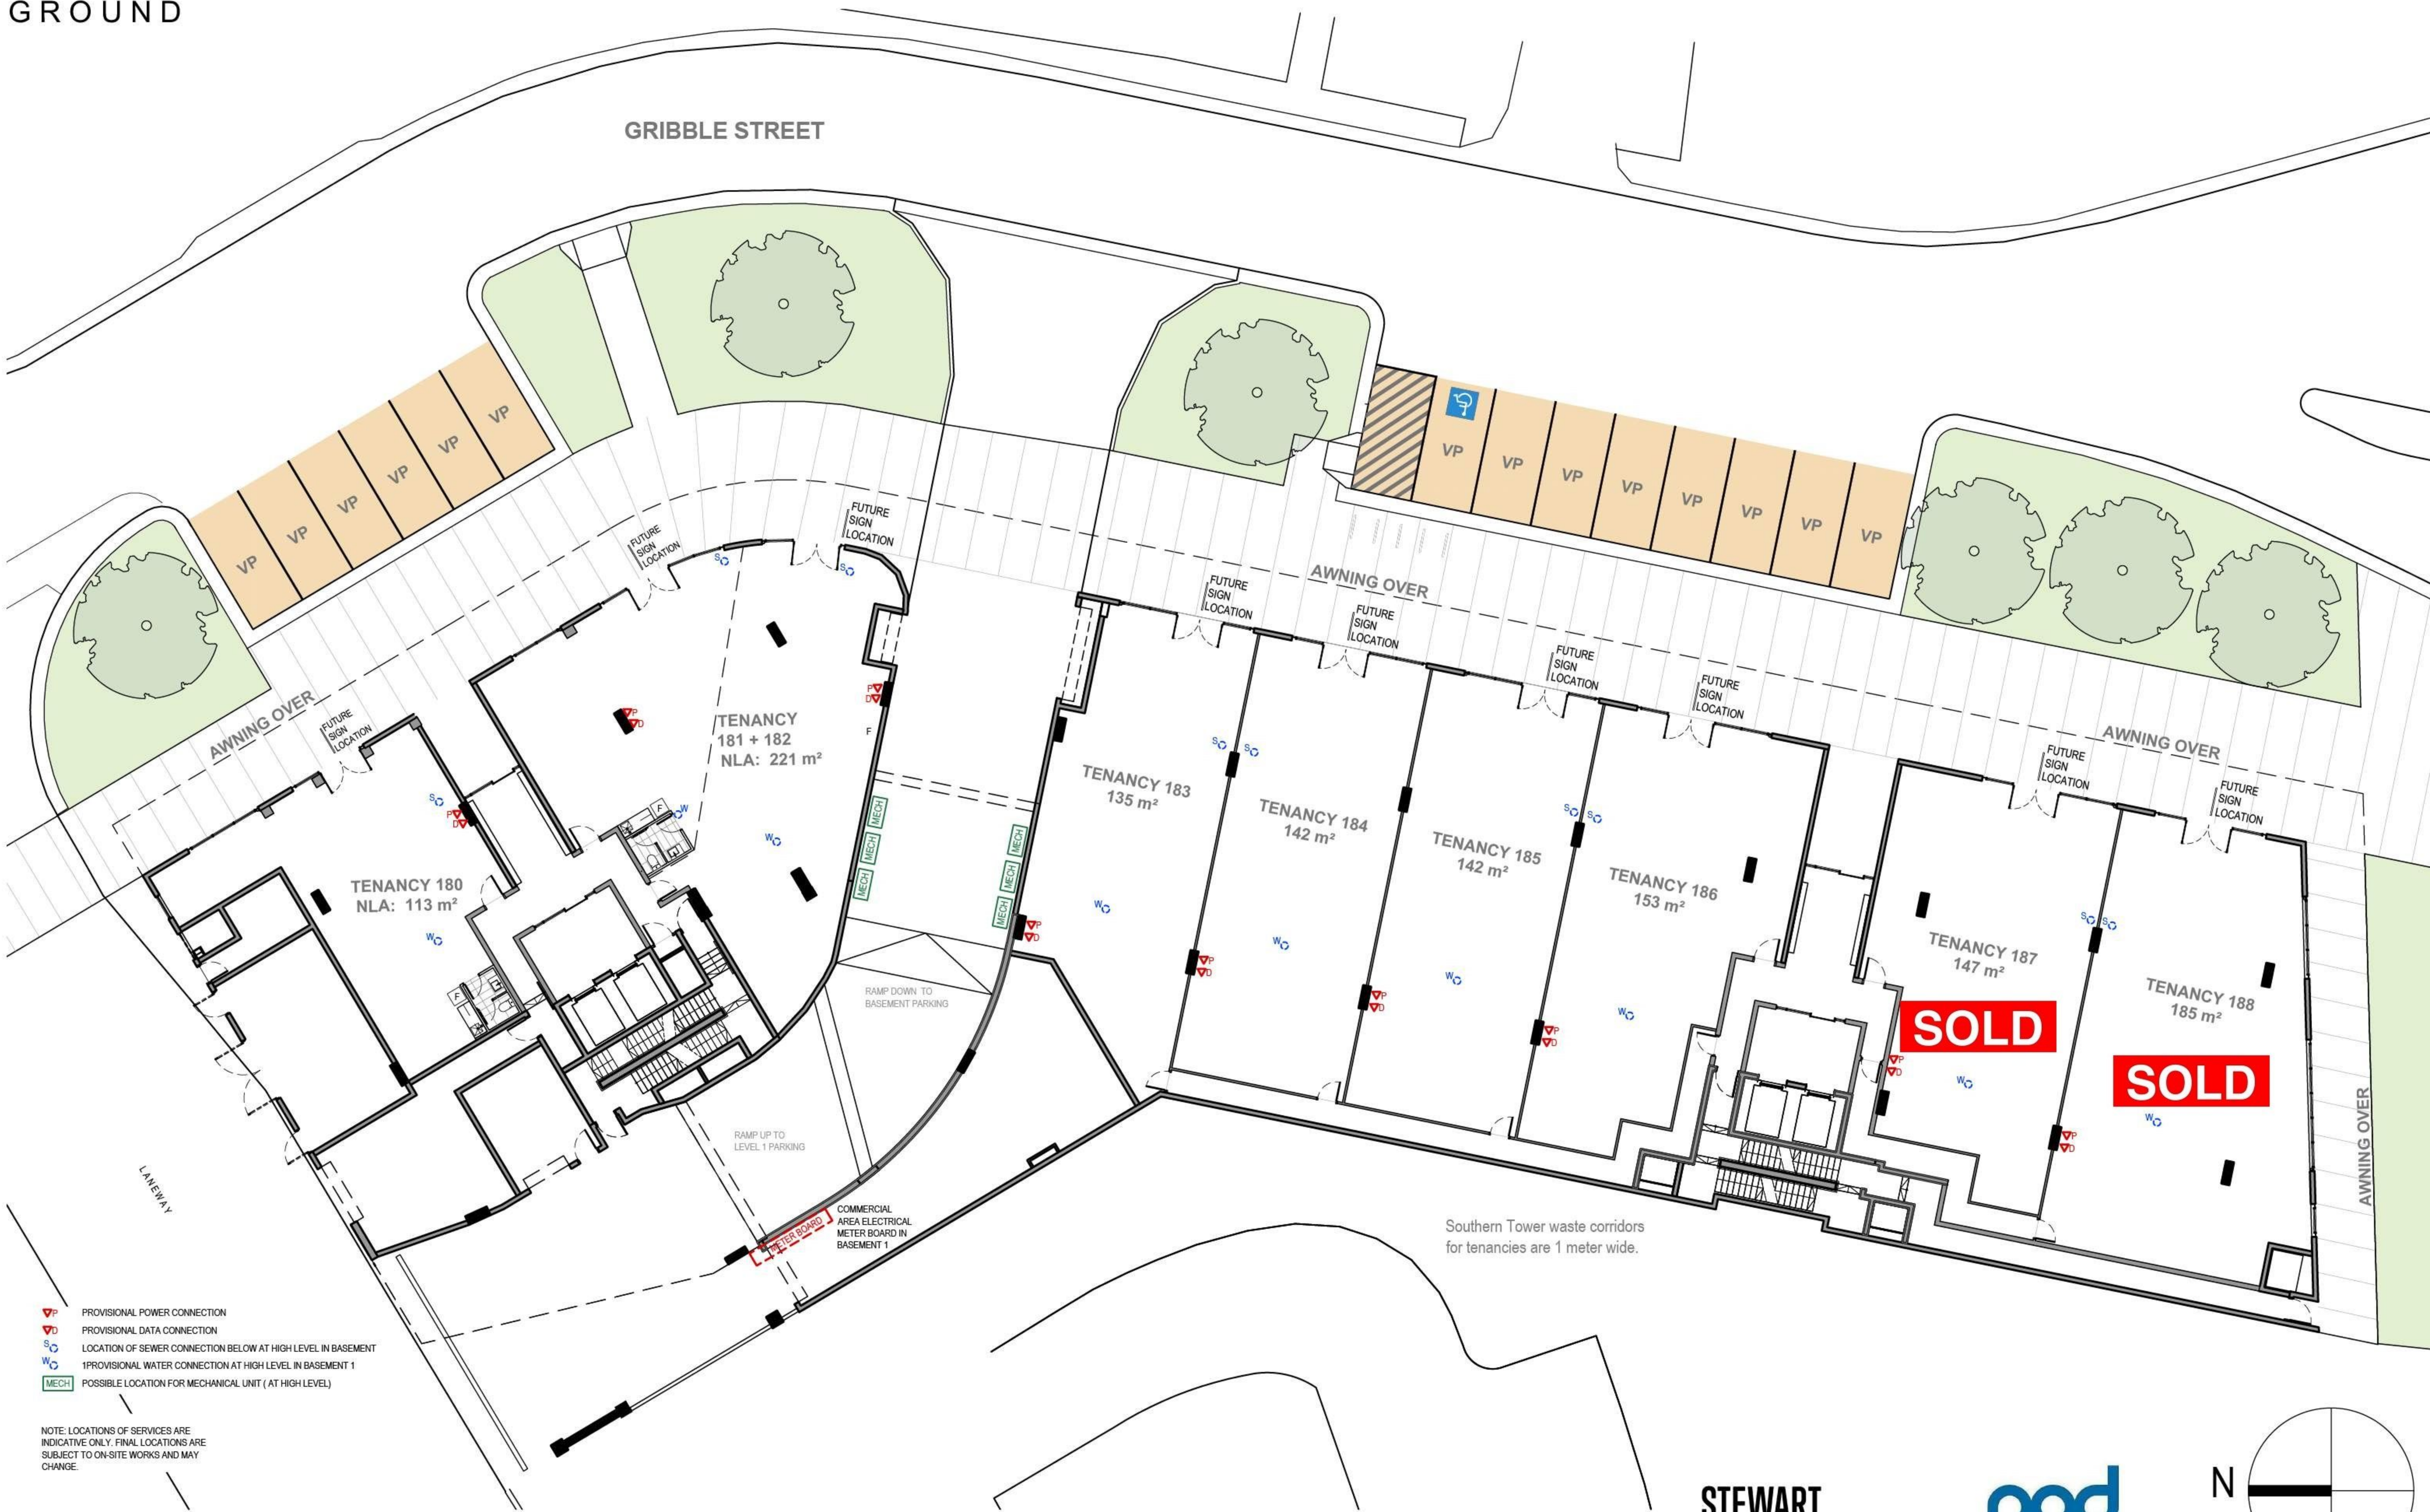

- VP PROVISIONAL POWER CONNECTION
- VD PROVISIONAL DATA CONNECTION
- SC LOCATION OF SEWER CONNECTION BELOW AT HIGH LEVEL IN BASEMENT
- WC PROVISIONAL WATER CONNECTION AT HIGH LEVEL IN BASEMENT 1
- MECH POSSIBLE LOCATION FOR MECHANICAL UNIT ( AT HIGH LEVEL)

NOTE: LOCATIONS OF SERVICES ARE INDICATIVE ONLY. FINAL LOCATIONS ARE SUBJECT TO ON-SITE WORKS AND MAY CHANGE.

**STEWART**  
ARCHITECTURE

**pod**  
PROJECTS  
GROUP

